


# Country Stone

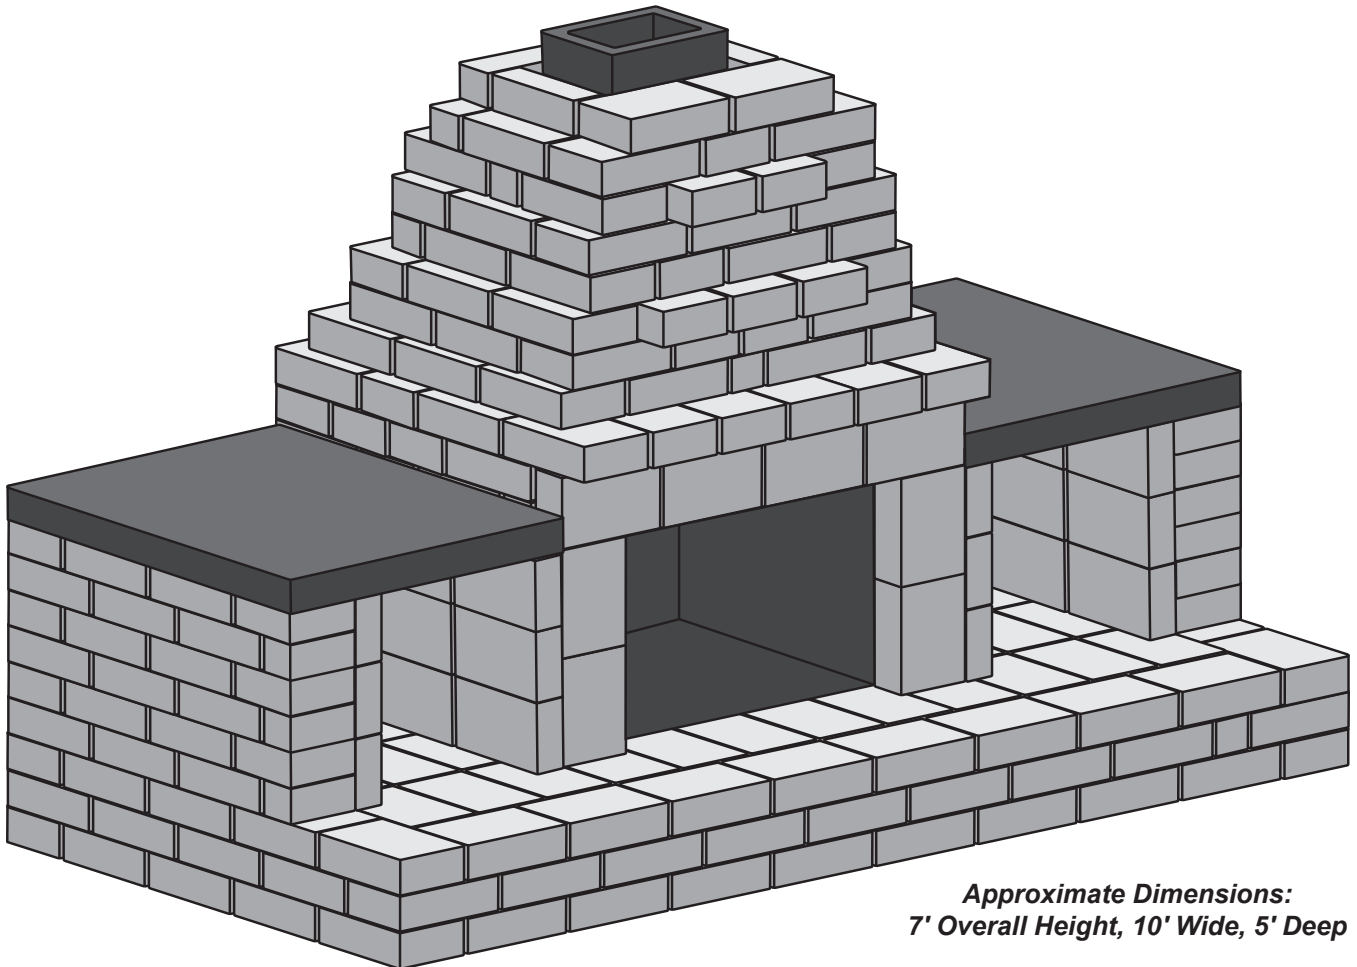




*Approximate Dimensions:  
7' Overall Height, 10' Wide, 5' Deep*

## FIREPLACE GUIDE


### Materials List for Country Stone Fireplace Shown

- 500 Country Stone Units
- Fireplace Insert
- Flu Pipe
- Modular or Unit Caps


\* Detail shown can be dry-stacked or bonded with exterior grade construction adhesive. This Fireplace Guide is meant to provide estimating quantities and suggested laying details only for fireplace construction. It is in no way intended to eliminate the need to consult regional zoning and construction regulations regarding fire devices.

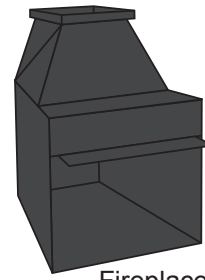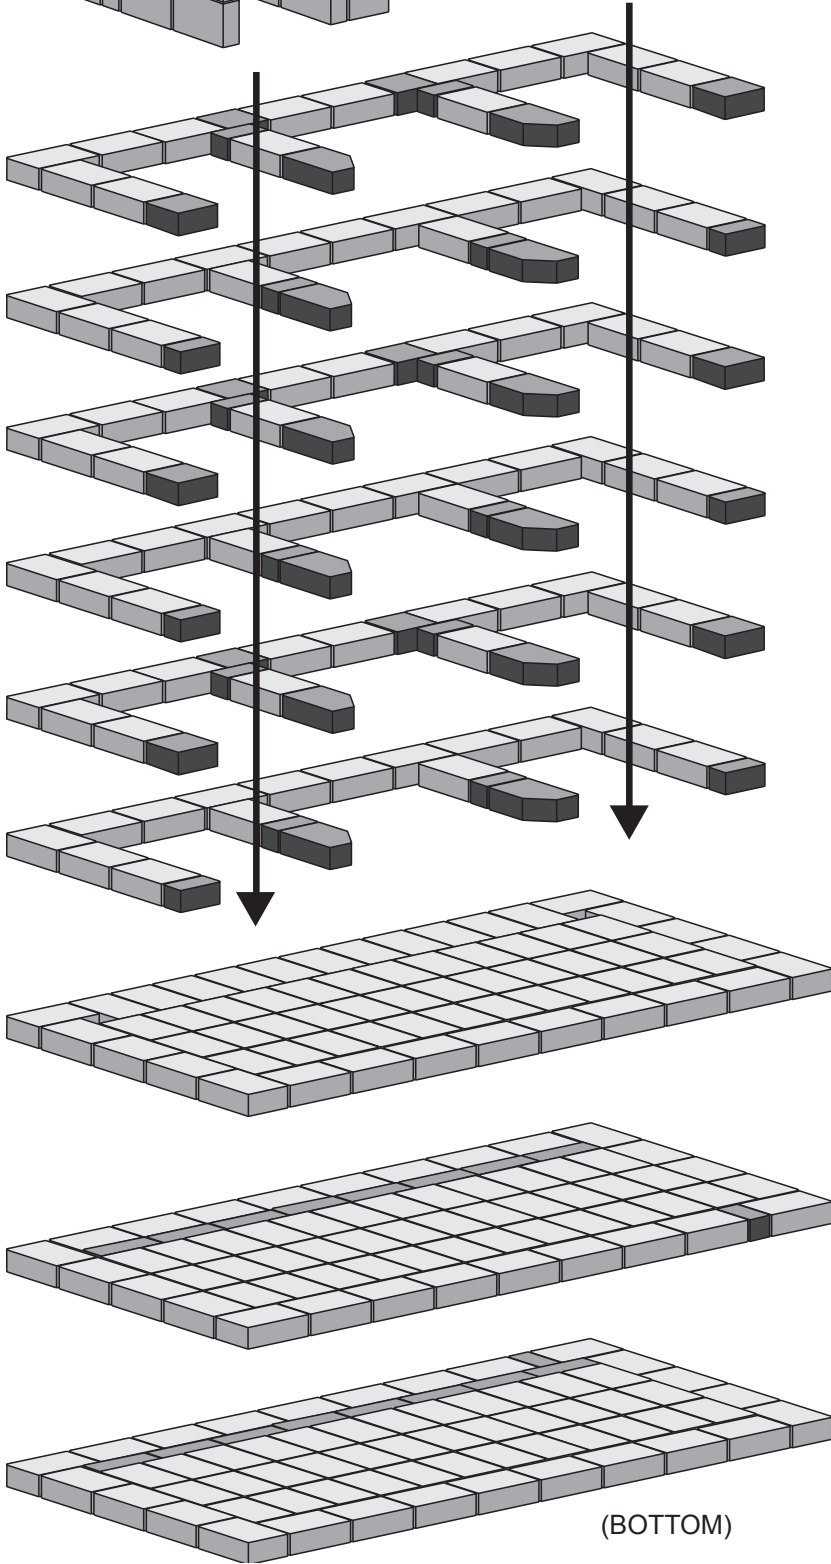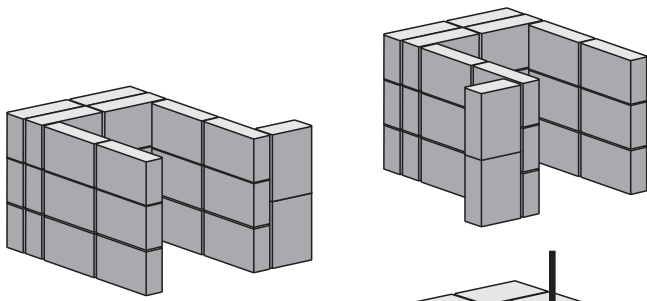


Fireplace Insert

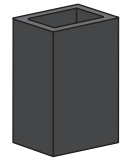











Flu

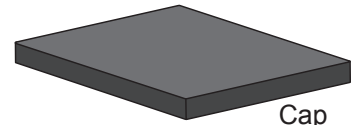

Cap

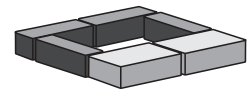

(TOP)

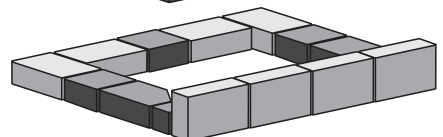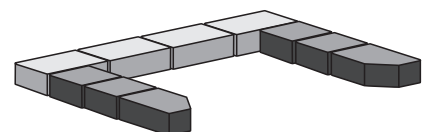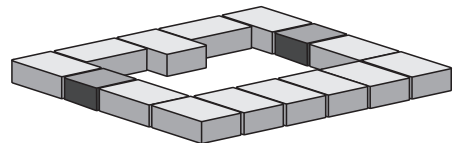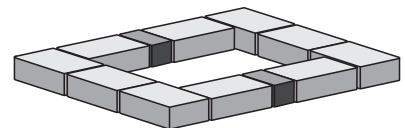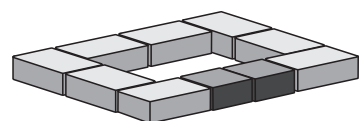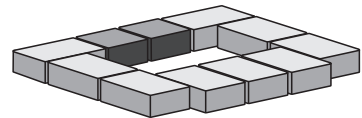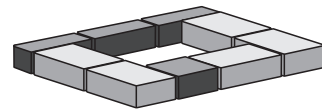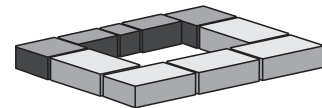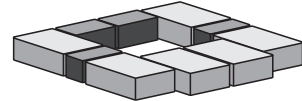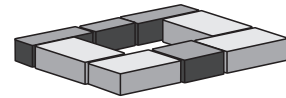

\* Blocks that appear darker represent cuts. Specific measurements will vary from installation to installation.