



CONCRETE MASONRY

TYPICAL BASEMENT CROSS SECTION

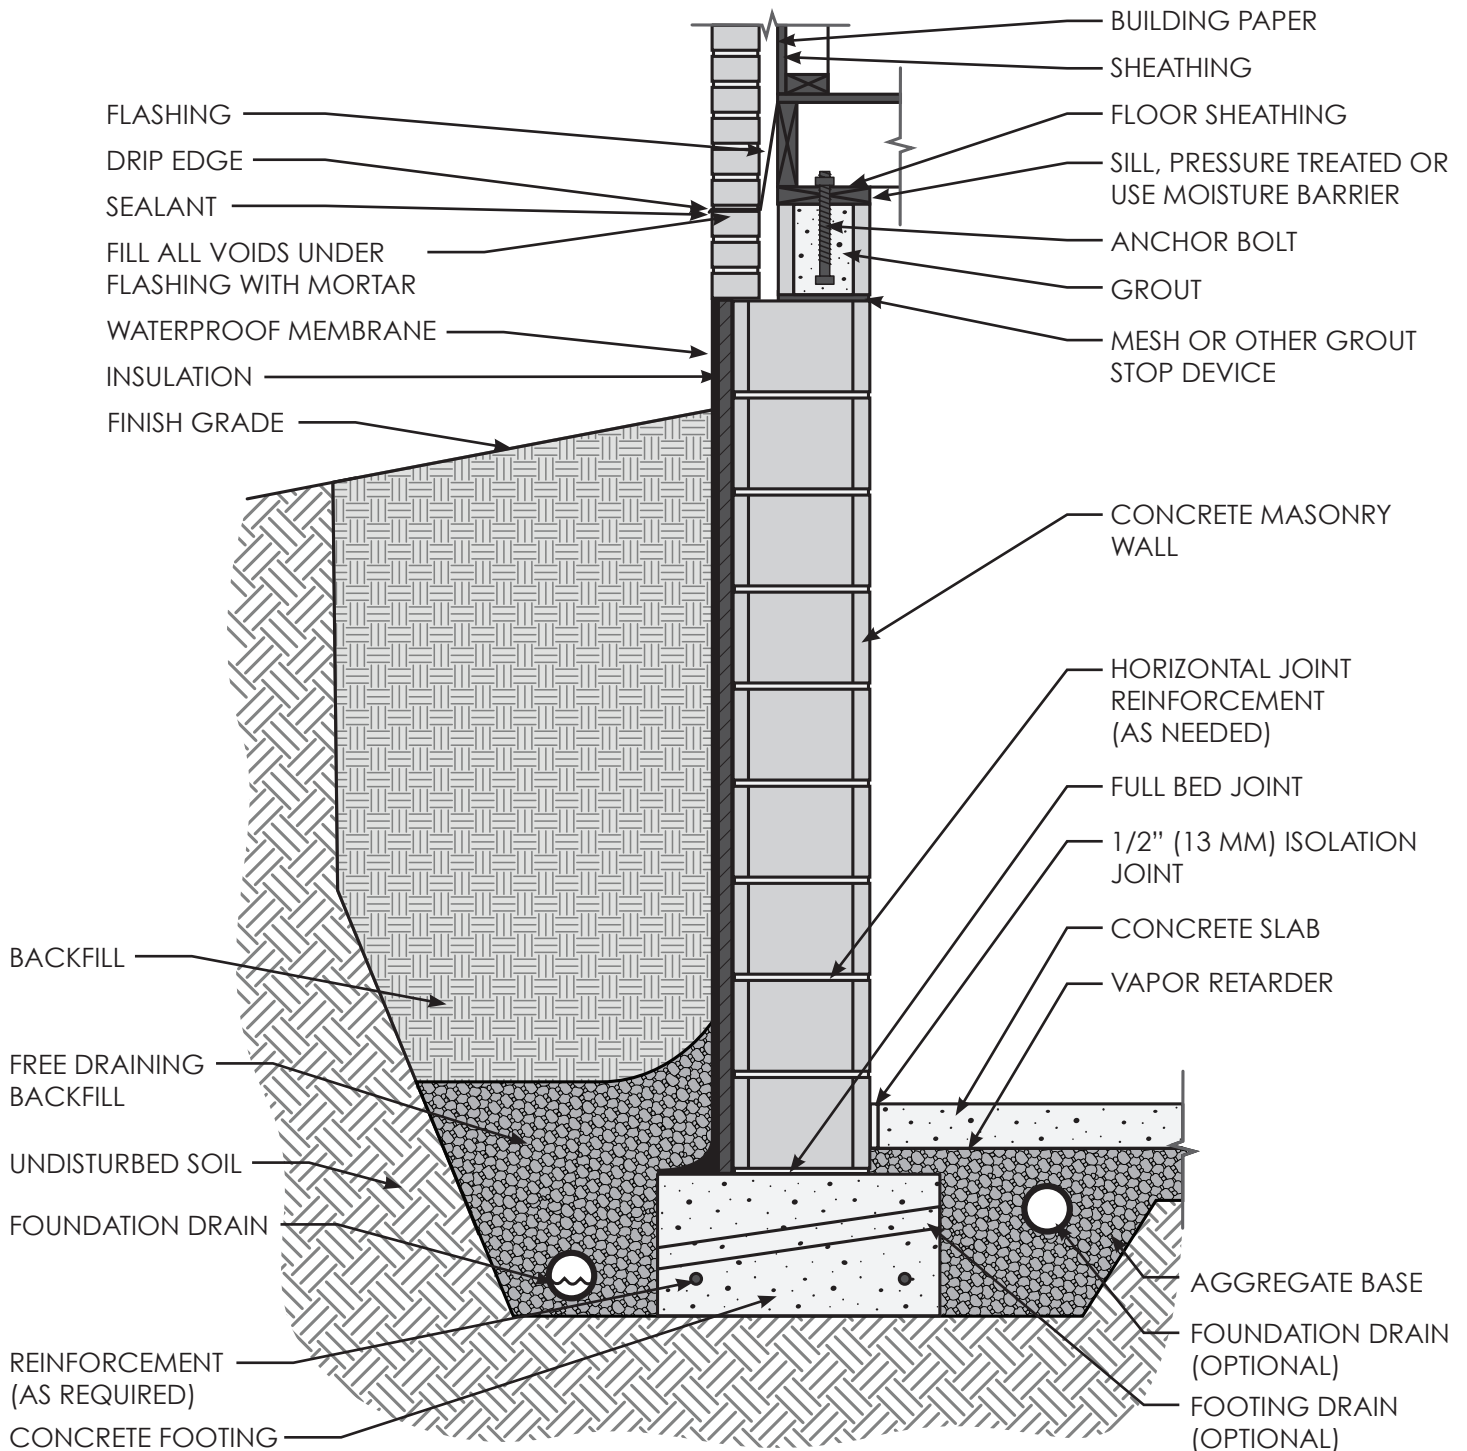


CONCRETE MASONRY

REINFORCED BASEMENT CROSS SECTION

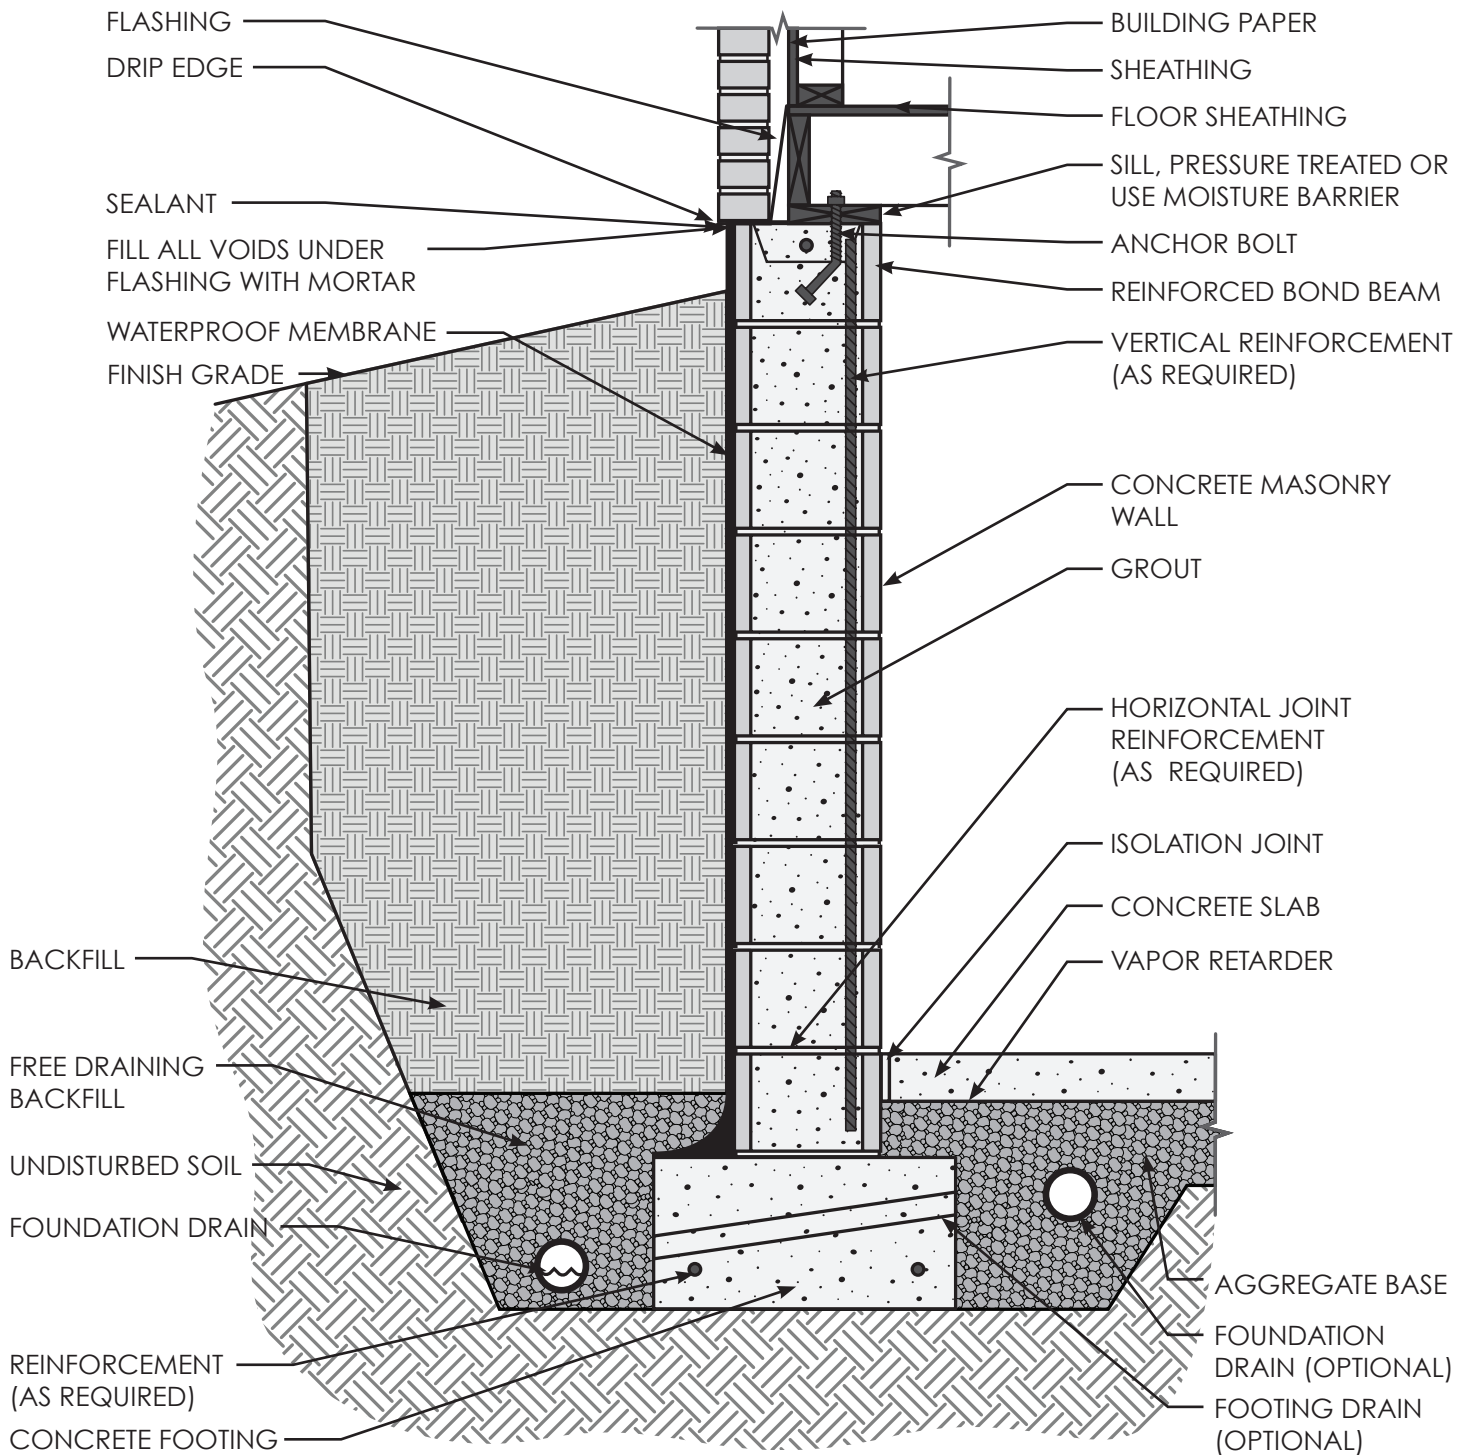

CONCRETE MASONRY

SLAB ON GRADE WITH WOOD FRAME ABOVE GRADE CROSS SECTION

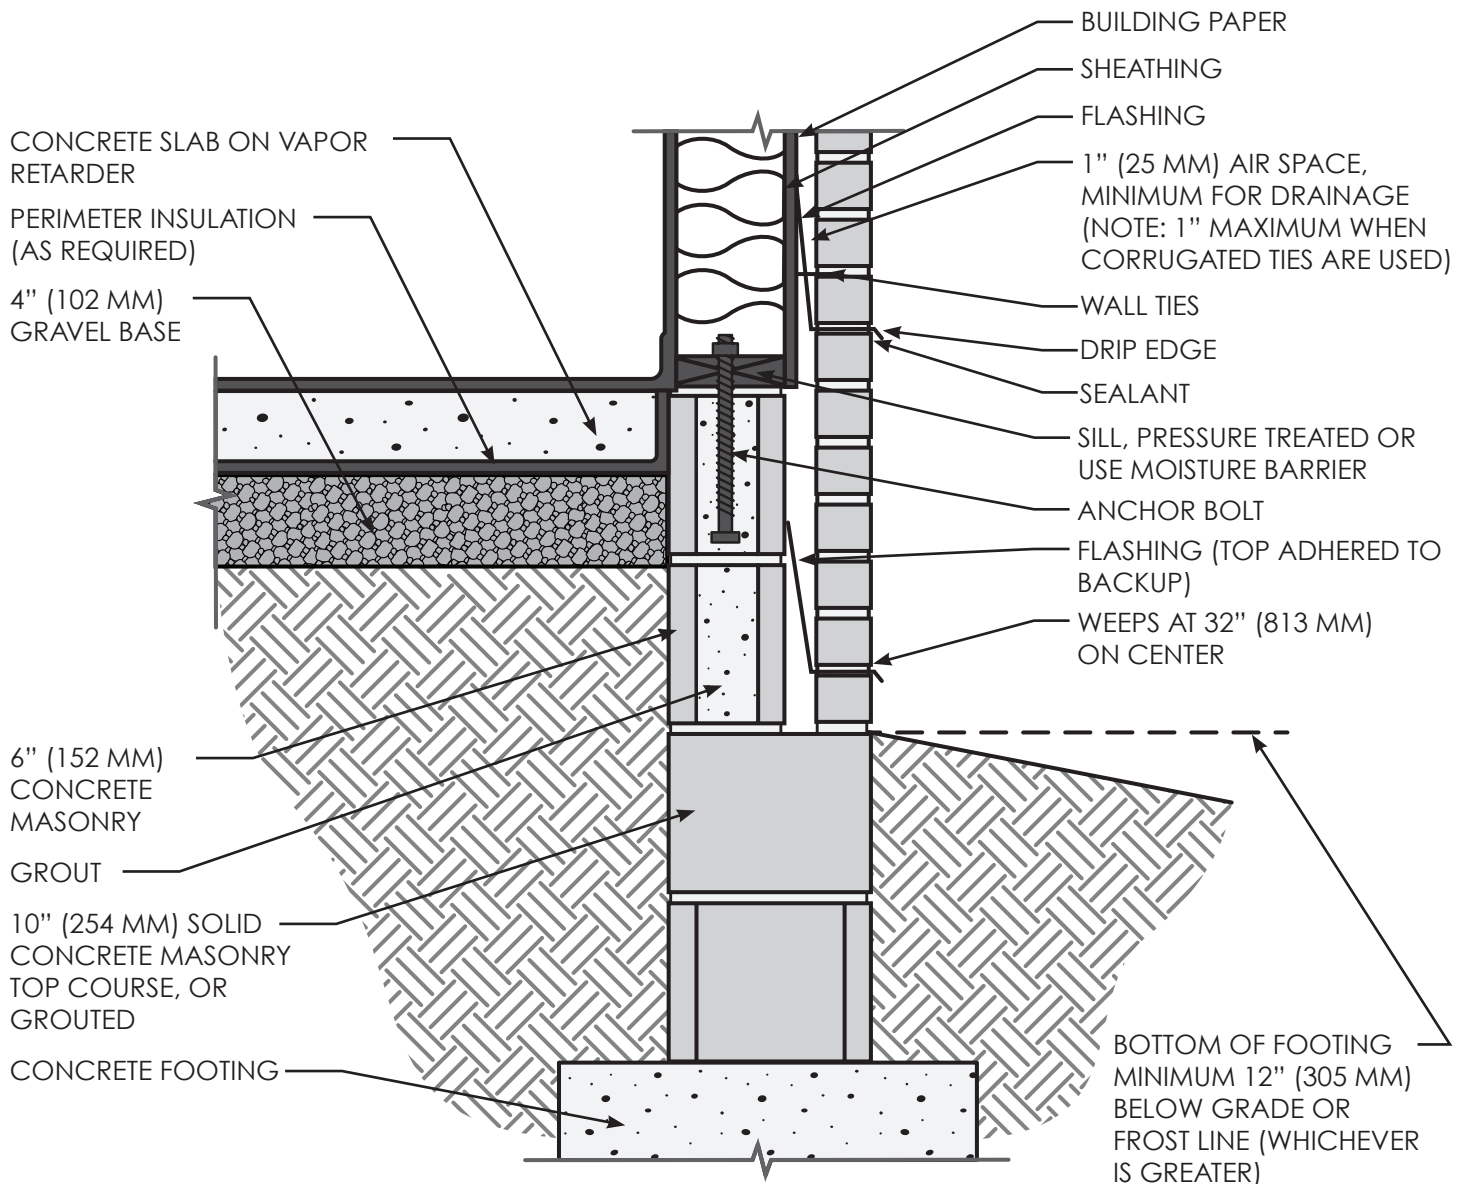

CONCRETE MASONRY

SLAB ON GRADE WITH MASONRY ABOVE GRADE CROSS SECTION

