


# CONCRETE MASONRY

## GROUT BLOCK IN REINFORCED WALL DETAIL

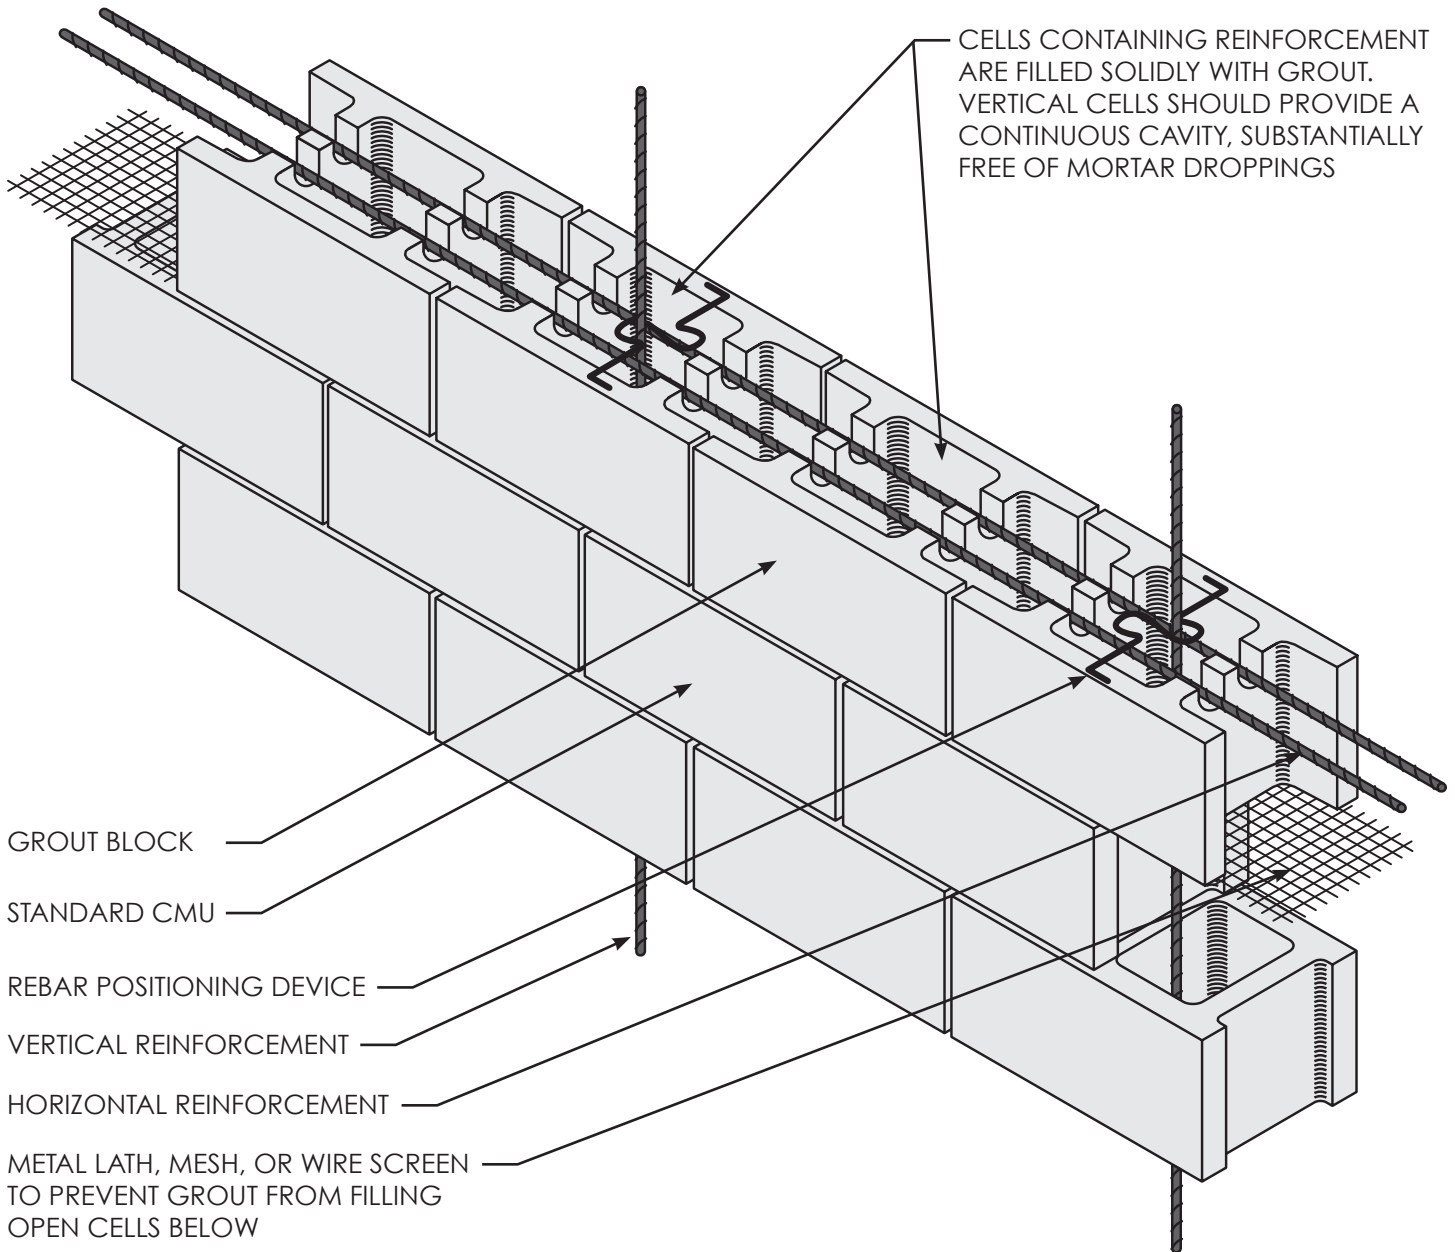

# CONCRETE MASONRY

## U-LINTEL & KNOCK-OUT BLOCK IN REINFORCED WALL DETAIL

